

Board & Vellum - Madrona Kitchen



Location: Seattle, WA
Use: Residence
Concept: Traditional Update
Year: 2015



Architecture Office:
 Board & Vellum

Roles on Project:
 As-Built Measuring
 Minor Design Role
 Work Through All Documentation
 Attend all meetings
 Assist in Obtaining a Permit
 Minor Roll in the Selection of Finishes
 Construction Administration

Write Up:
 This project started with clients who desired to update their entire 1905 four square house and convert a detached garage into an accessory dwelling unit. The one primary objective from the clients was the new design should not appear different from the original character of the house.

We proposed a few iterations of design for the whole house, but eventually ended up focusing on the basement and kitchen to make the best of the budget.

This was a great introduction to navigating budgets, construction administration, and focusing on thoughtful design details. The construction documents included an extensive level of detail that allowed for me to understand the complexities of interior design elements and assisted in the well-executed construction.

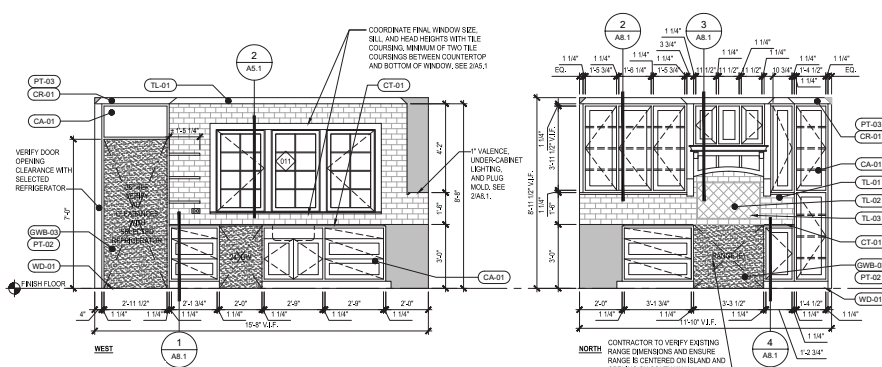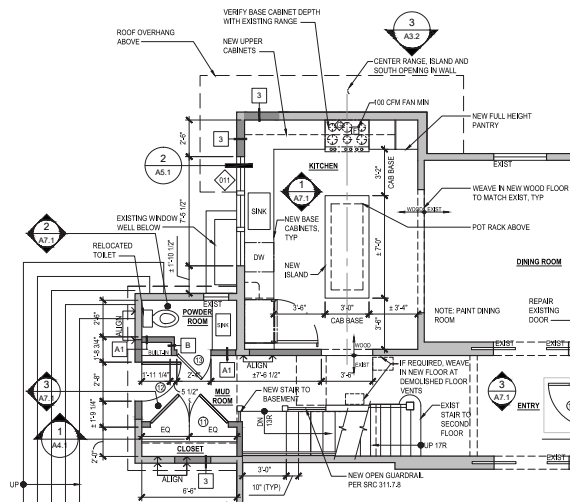

Matthew Hagen served as an Associate at Board & Vellum for this Project. This work reflects items Matthew Hagen had a large part in the development of, but not entirely or exclusively.

Matthew C Hagen Professional Work Sample
 matt@matthagen.org | hagenstudio.org

